



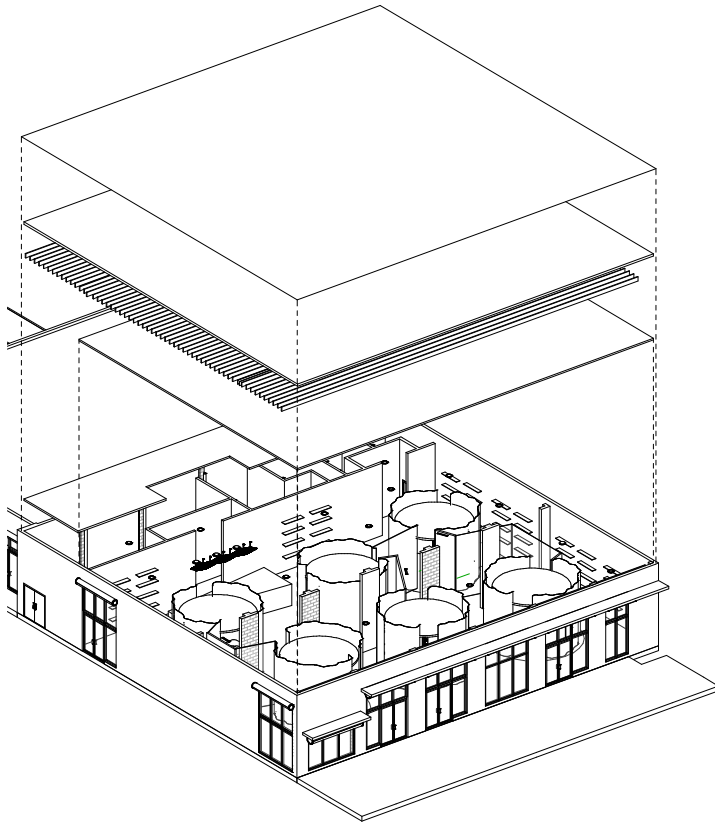

① 3D Exploded View

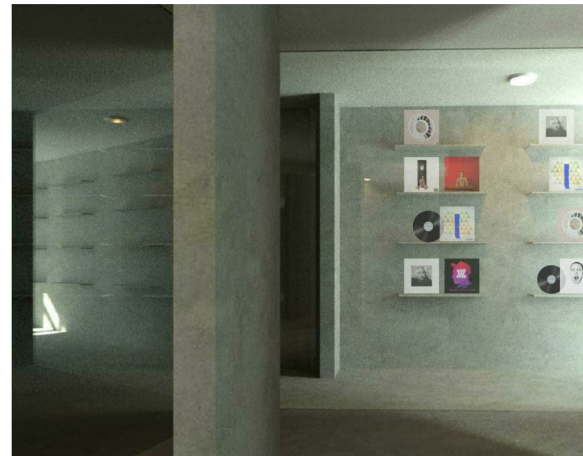

Symbols & Legends

⊕ North Arrow

⊕ Section Marker

○ Grid Head

Room name
101 Room Tag

○ ADA 5' Circle Regulation

Sheet List	
Sheet Name	Sheet Number
Cover Page	G001
Ground Floor Plan	A101
Ground Floor Plan	A102
Ground Floor Plan	A103
Ground Floor RCIP	A104
Sections	A105
Sections	A106
Elevations	A107
Perspectives	A108

M | C

Blue Slide Park

Client: Mac Miller

NW 2nd Ave & NW 23rd St.
Wynwood, Miami, Florida

Mary Claire Rossetti
Studio 2 Fall 2020
Professor Abuin


Savannah College of Art
& Design

No.	Description	Date

Cover Page

Project Number	Project Number
Date	Issue Date
Drawn By	Author
Checked By	Checker

G001

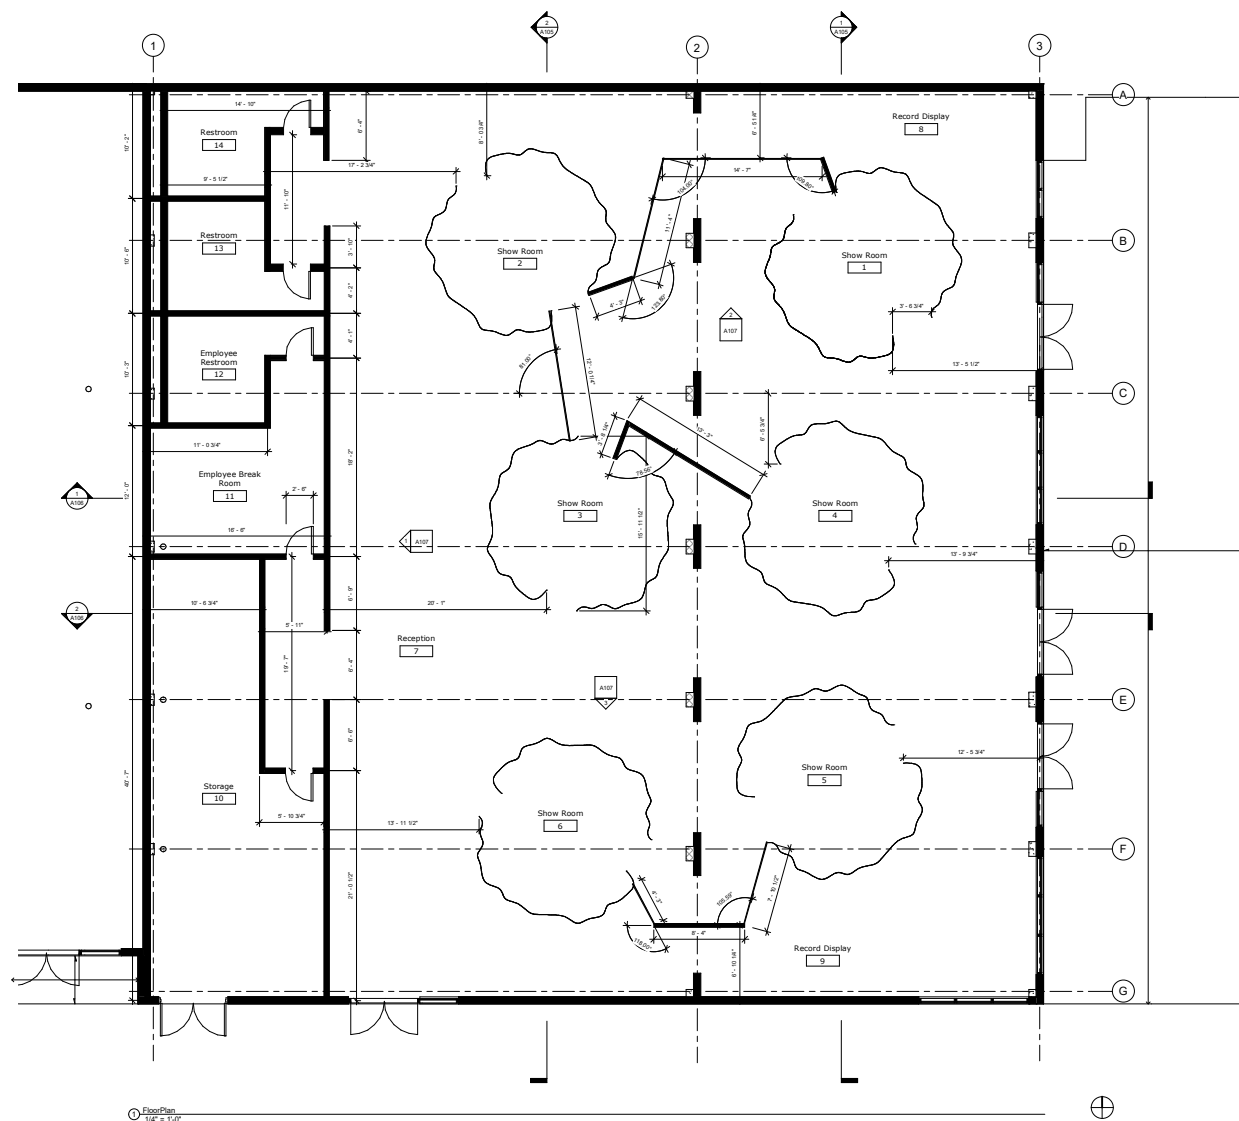

M | C

Blue Slide Park

Client: Mac Miller

NW 2nd Ave & NW 23rd St.
Wynwood, Miami, Florida

Mary Claire Rossetti
Studio 2 Fall 2020
Professor Abuin


Savannah College of Art
& Design

No.	Description	Date

Ground Floor Plan

Project Number	Project Number
Date	Issue Date
Drawn By	Author
Checked By	Checker

A101

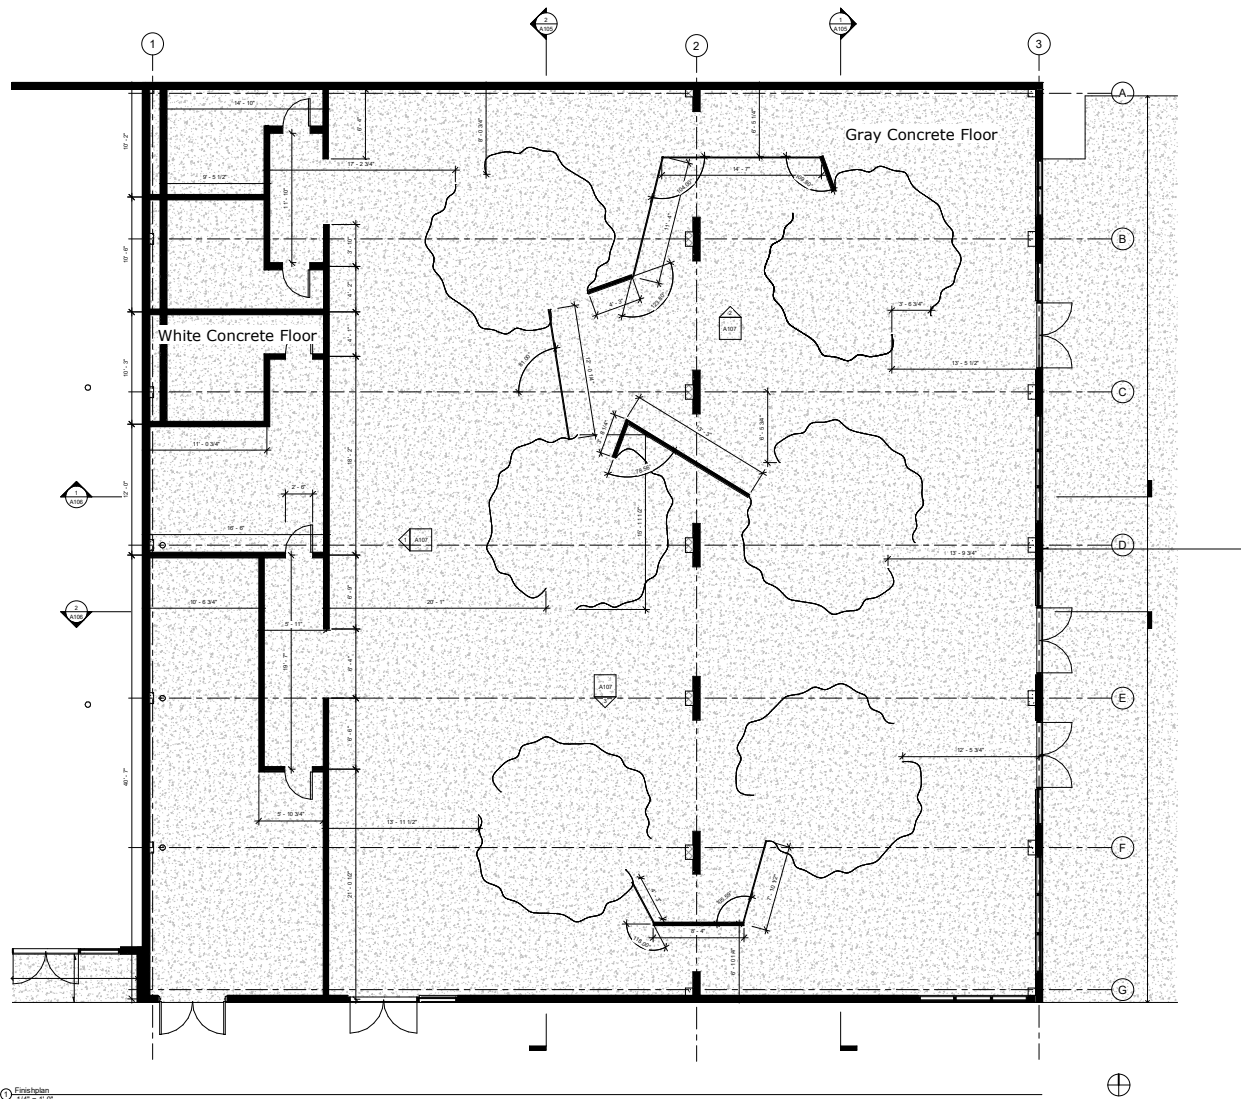

M | C



Blue Slide Park

Client: Mac Miller

NW 2nd Ave & NW 23rd St.
Wynwood, Miami, Florida

Mary Claire Rossetti
Studio 2 Fall 2020
Professor Abuin



Savannah College of Art
& Design

No.	Description	Date

Ground Finish Plan

Project Number	Project Number
Date	Issue Date
Drawn By	Author
Checked By	Checker

A102

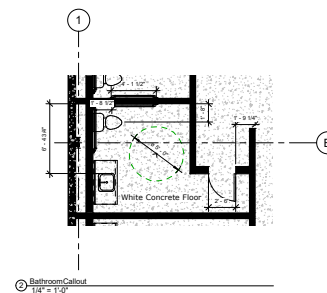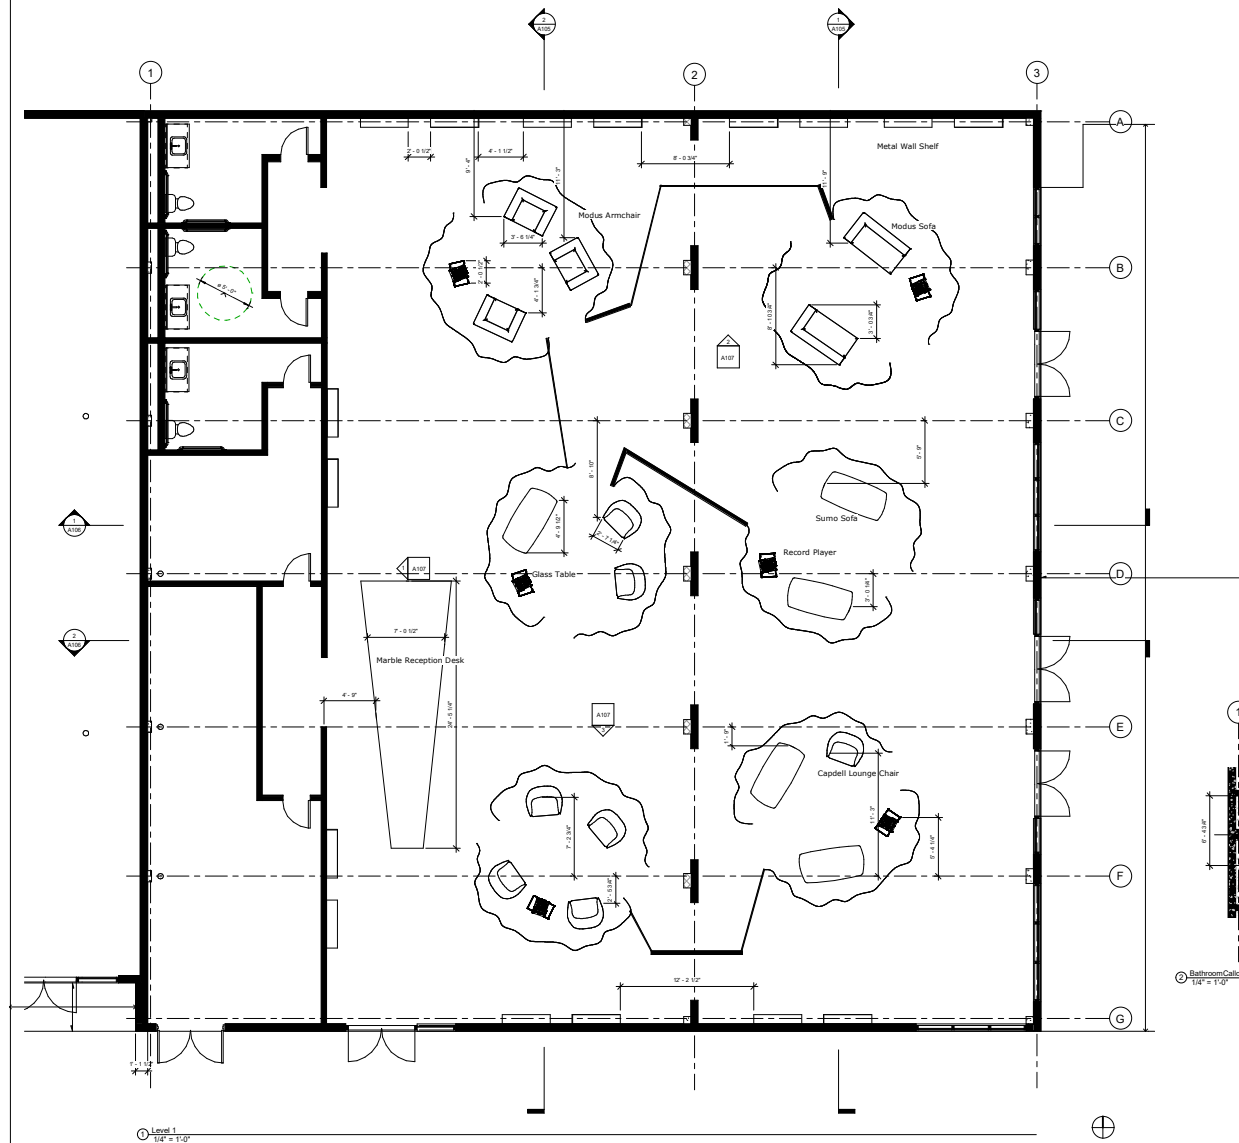

M | C

Blue Slide Park

Client: Mac Miller

NW 2nd Ave & NW 23rd St.
Wynwood, Miami, Florida

Mary Claire Rossetti
Studio 2 Fall 2020
Professor Abuin


Savannah College of Art
& Design

No.	Description	Date


Ground Furniture Plan

Project Number	Project Number
Date	Issue Date
Drawn By	Author
Checked By	Checker

A103

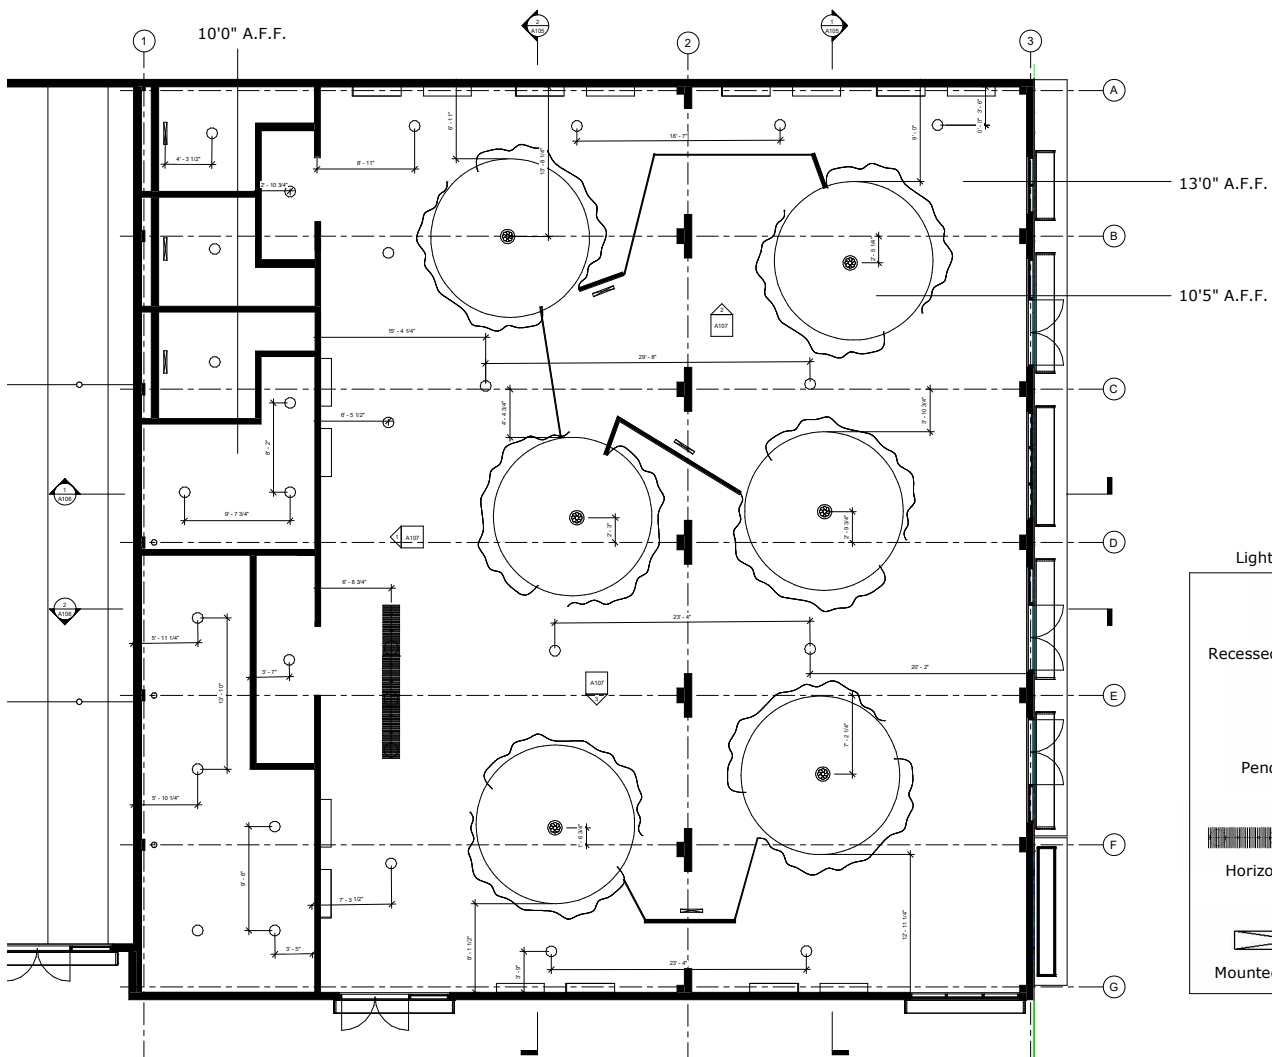

Lighting Legend

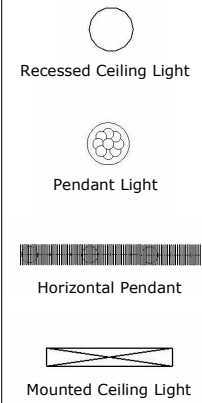

M | C

Blue Slide Park

Client: Mac Miller

NW 2nd Ave & NW 23rd St.
Wynwood, Miami, Florida

Mary Claire Rossetti
Studio 2 Fall 2020
Professor Abuin

Savannah College of Art
& Design

No.	Description	Date

Ground Floor RCP

Project Number	Project Number
Date	Issue Date
Drawn By	Author
Checked By	Checker

A104

M | C



Blue Slide Park

Client: Mac Miller

NW 2nd Ave & NW 23rd St.
Wynwood, Miami, Florida

Mary Claire Rossetti
Studio 2 Fall 2020
Professor Abuin



Savannah College of Art
& Design


No.	Description	Date

Sections

Project Number	Project Number
Date	Issue Date
Drawn By	Author
Checked By	Checker

A105

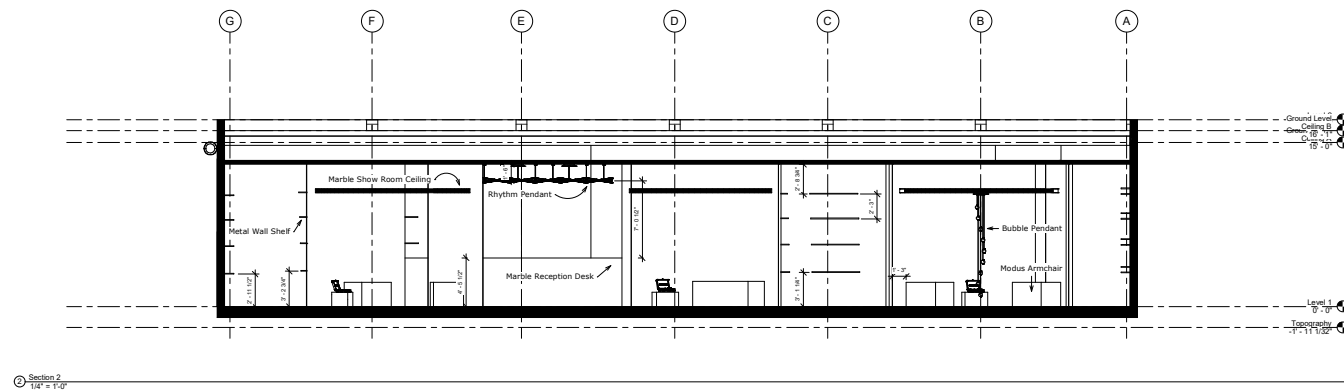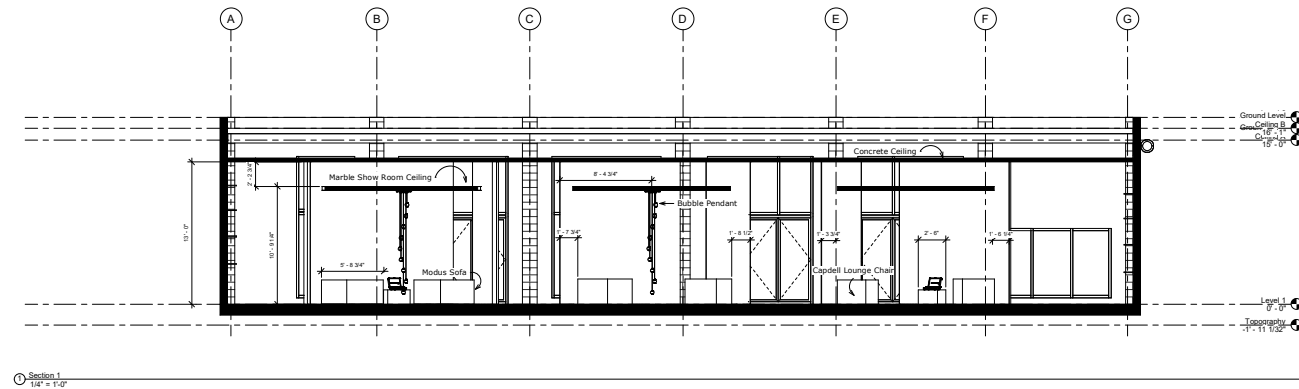

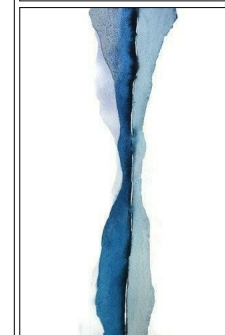

Client: Mac Miller


Mary Claire Rossetti
Studio 2 Fall 2020
Professor Abuin

No.	Description	Date


Sections

Project Number	Project Number
Date	Issue Date
Drawn By	Author
Checked By	Checker


A106

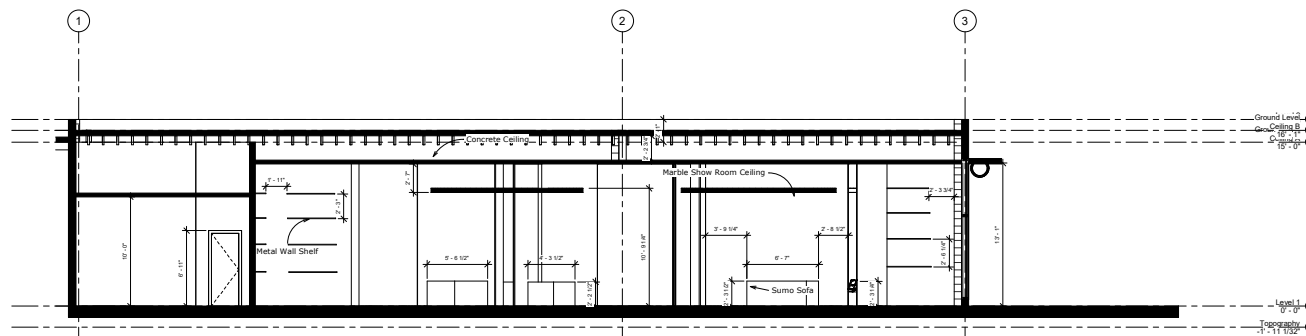


① Section 3
1/4" = 1'-0"

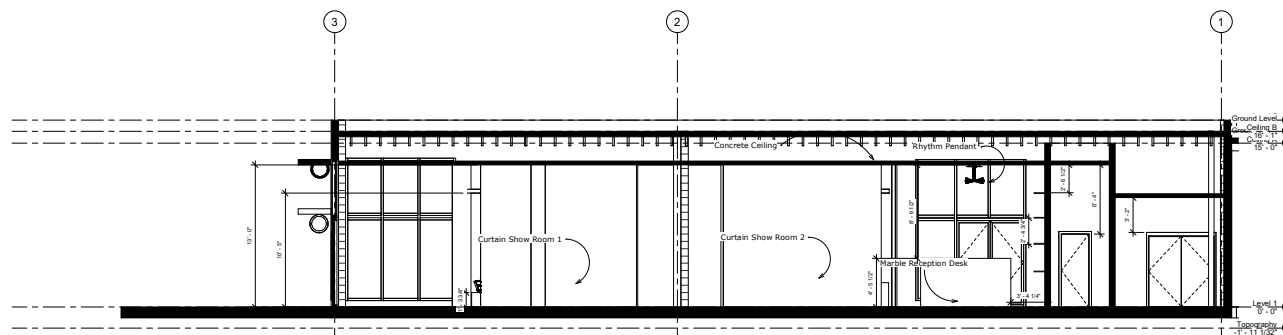


② Section 4
 $1/4" = 1'-0"$

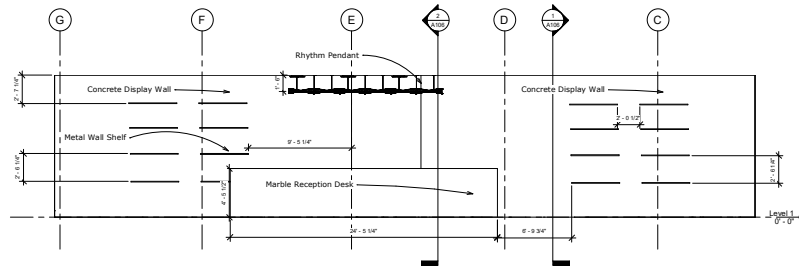

① Elevation 1
1/4" = 1'-0"

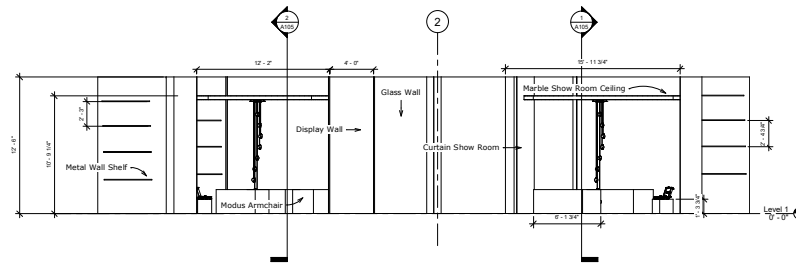

② Elevation 2
1/4" = 1'-0"

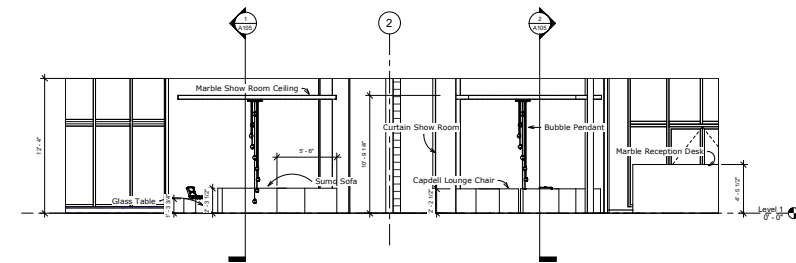

③ Elevation 3
1/4" = 1'-0"

M | C



Blue Slide Park

Client: Mac Miller

NW 2nd Ave & NW 23rd St.
Wynwood, Miami, Florida

Mary Claire Rossetti
Studio 2 Fall 2020
Professor Abuin


Savannah College of Art
& Design

No.	Description	Date


Elevations

Project Number	Project Number
Date	Issue Date
Drawn By	Author
Checked By	Checker


A107

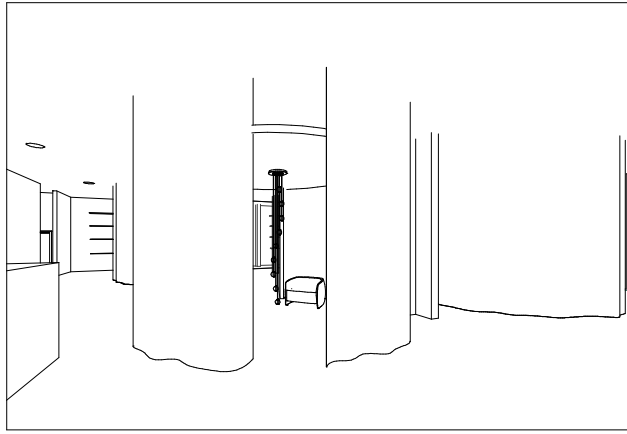


① ShowRoom

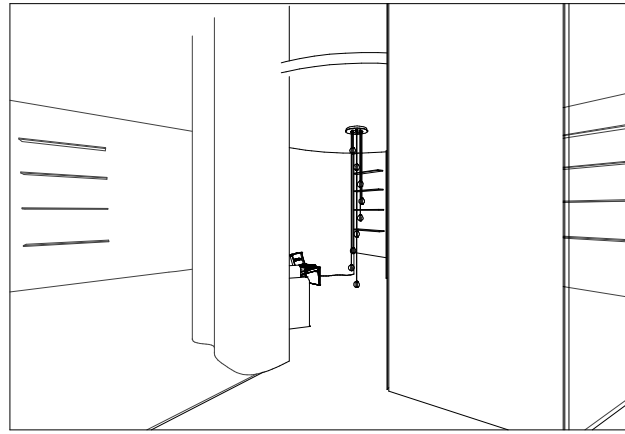

② ShowRoom2

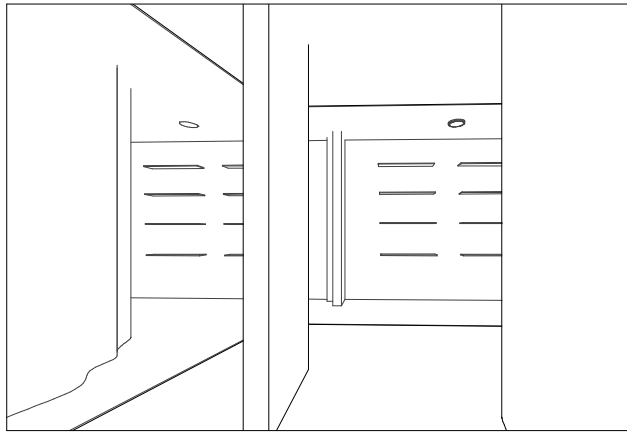

③ RecessDisplay

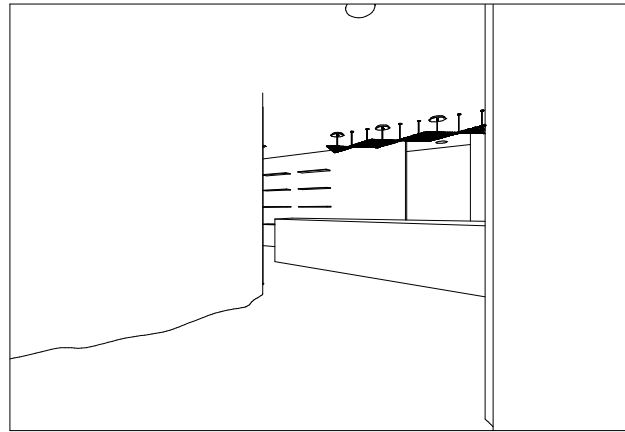

④ Recreation

M | C



Blue Slide Park

Client: Mac Miller

NW 2nd Ave & NW 23rd St.
Wynwood, Miami, Florida

Mary Claire Rossetti
Studio 2 Fall 2020
Professor Abuin

Savannah College of Art
& Design

No.	Description	Date

Perspectives

Project Number	Project Number
Date	Issue Date
Drawn By	Author
Checked By	Checker

A108